

36.5M  
Emergency Exit

48.5M

6.37M

4.14M

3.66M

3.66M

4.14M

6.37M

Shed 5.0M x 5.5M x 2M to eaves with 2 doors to court each 2M x 2M

Rev. Door

Trolley

Electric box for fans & anemometer controls

5.2M x 5.7M concrete pad for summer storage shed

Fence with 1 metre gap to centre of beam

1800 x 1800mm level concrete pad for revolving door

Ringbeam Details

8mm cable

Membrane

10mm eyebolt


16mm eyebolt

Court surface

750mm

750mm

Concrete ringbeam grade c30 slight fall outwards. Any steel reinforcing must be at least 150mm below surface.

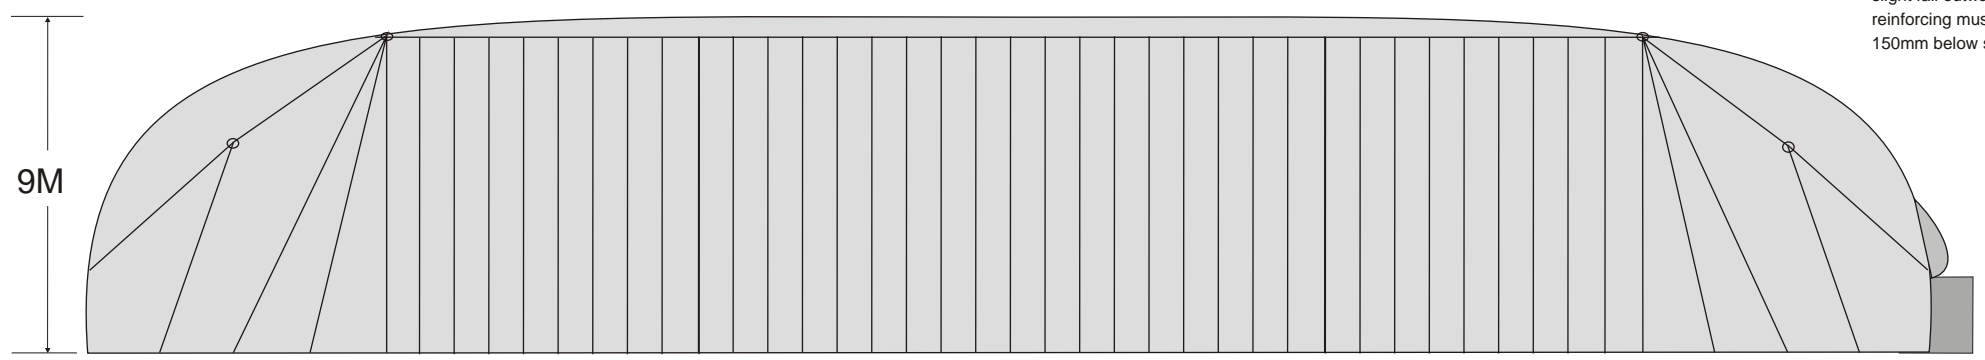

9M



STRUCTURES Ltd

1 Linden Drive, Chaldon, Surrey CR3 5AS, U. K.  
Tel: 08707 744555 Fax: 08700 116766

PROJECT: Typical Three-court Layout

DRAWN BY: AJSW No: DLBR030202

SCALE: 1:200 DATE: 13-03-2003