



1800 x 1800mm level concrete pad for revolving door

37.0M

48M

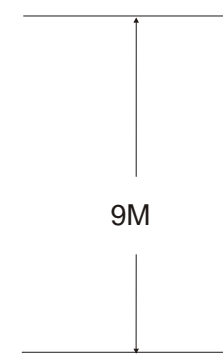

9M

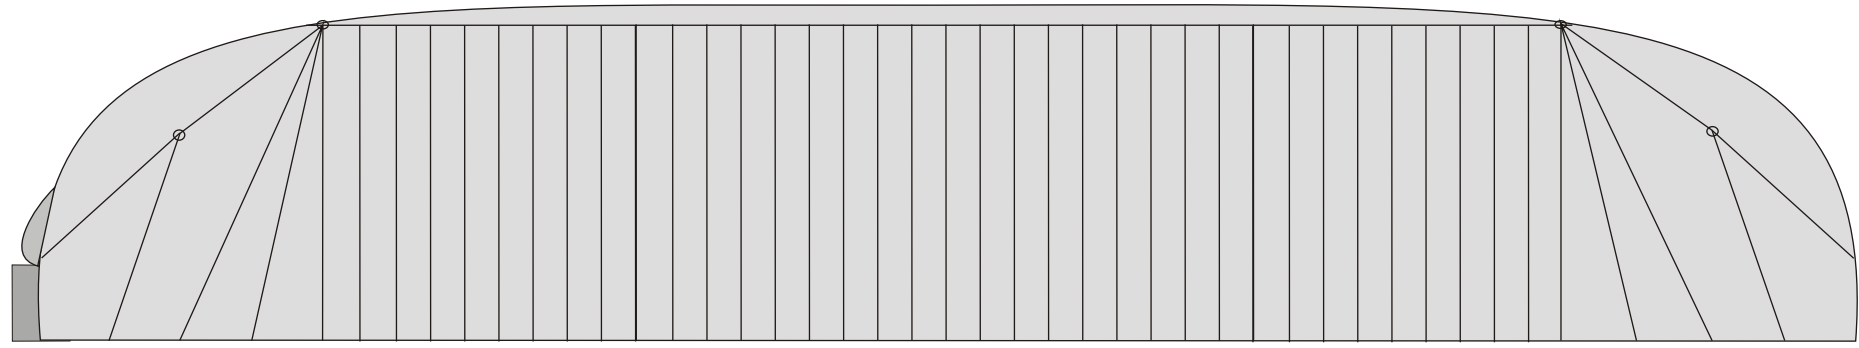

STRUCTURES Ltd

1 Linden Drive, Chaldon, Surrey CR3 5AS, U. K.
Tel: 0870 7744555 Fax: 01883 344544

PROJECT: Typical 3-court dome with ground anchors

DRAWN BY: AJSW No: NLTC080403

SCALE: 1:200 DATE: 15-08-2004